


ECOLOGY CENTER PROPOSAL RE: GLEN/FULLER PROJECT

SECTION B
WALL STREET/MAIDEN LANE/BROADWAY

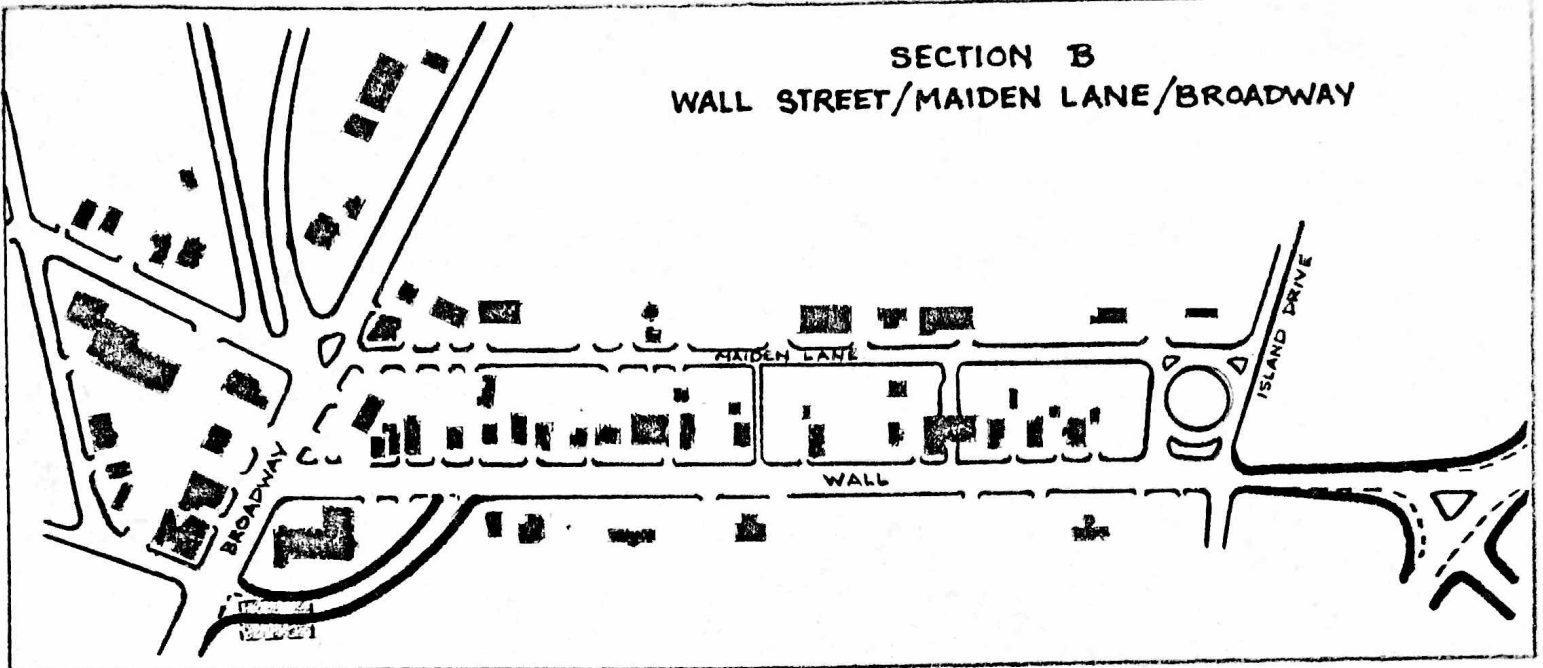

SECTION C
FULLER ROAD

